



01 SECTION - BEAMS
Scale: 1:10

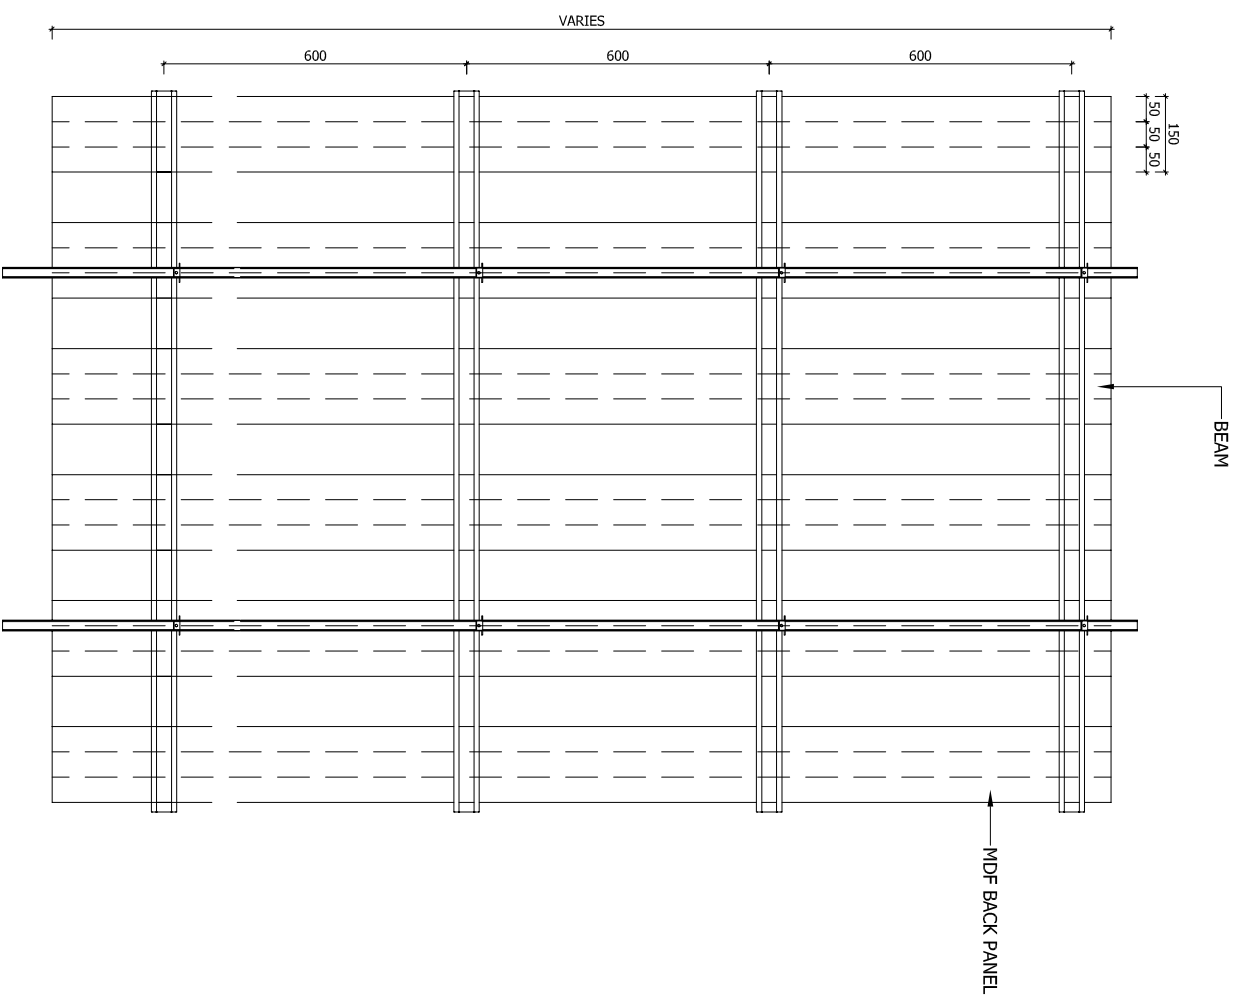

02 RCP - BEAMS
Scale: 1:15

04 ISOMETRIC - BEAM FIXING DETAIL
Scale: NTS

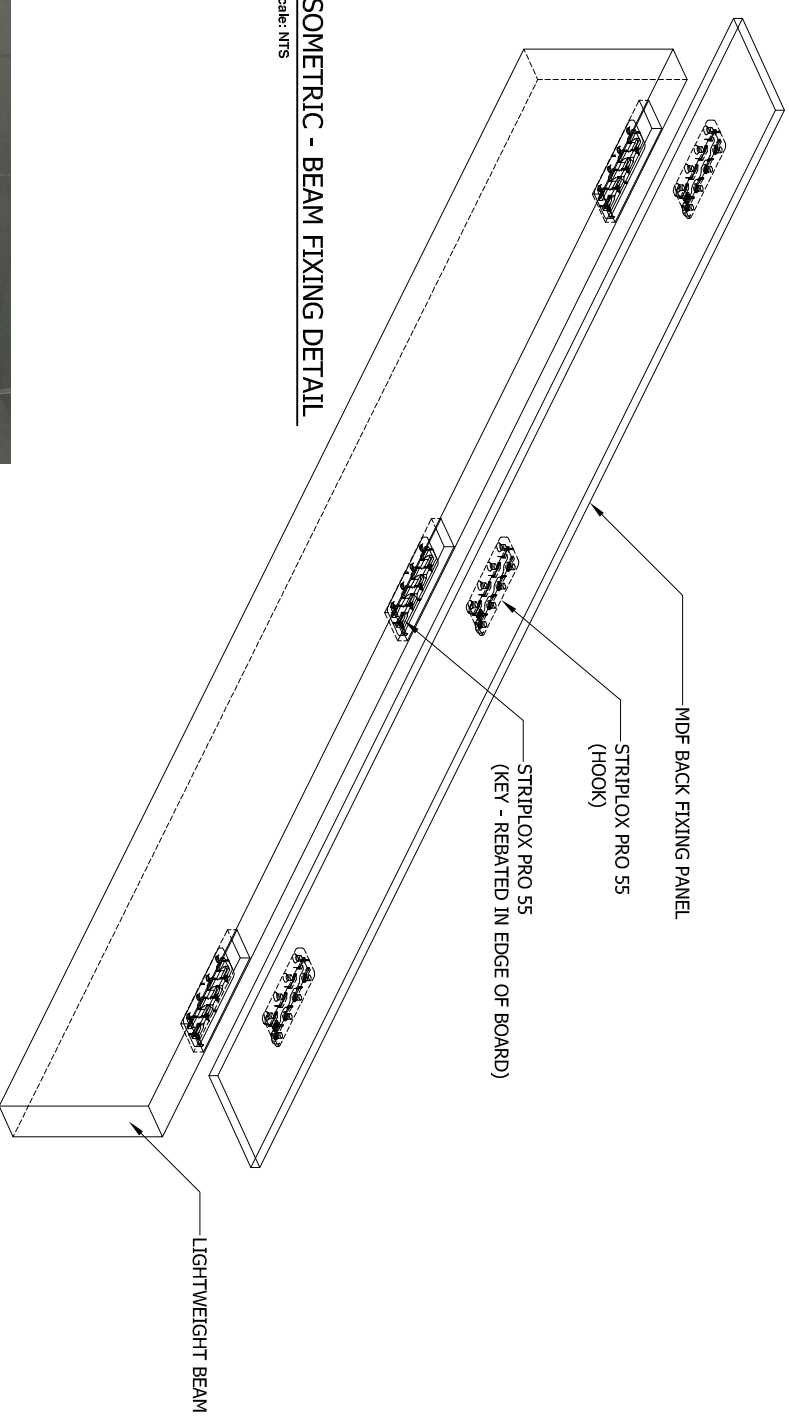


06 3D - BEAMS
Scale: NTS



05 3D - STRIPLIX HOOK & KEY FIXINGS
Scale: NTS

03 SECTION - TYPICAL BEAM
Scale: 1:2

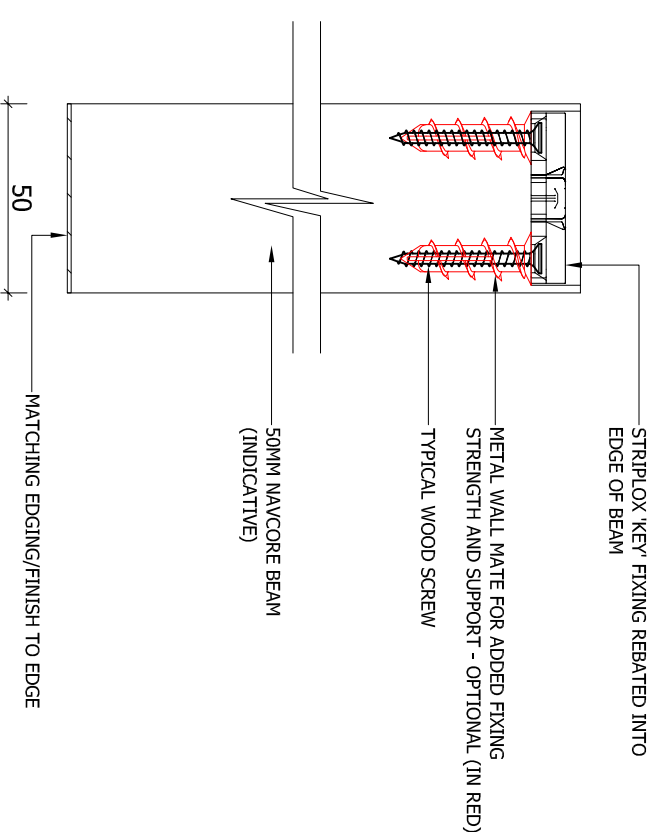

TYPICAL SIZES	
LENGTH	WIDTH
2950	200
2390	200

*SIZES AND THICKNESSES ARE SHOWN AS TYPICAL ONLY - CUSTOM SIZES AND THICKNESSES CAN BE ACCOMMODATED FOR ON REQUEST